



F:\97 Projects\97-006 DennyWay\CAO Working\gleenrol 9-11-97 4:52:12 pm EST

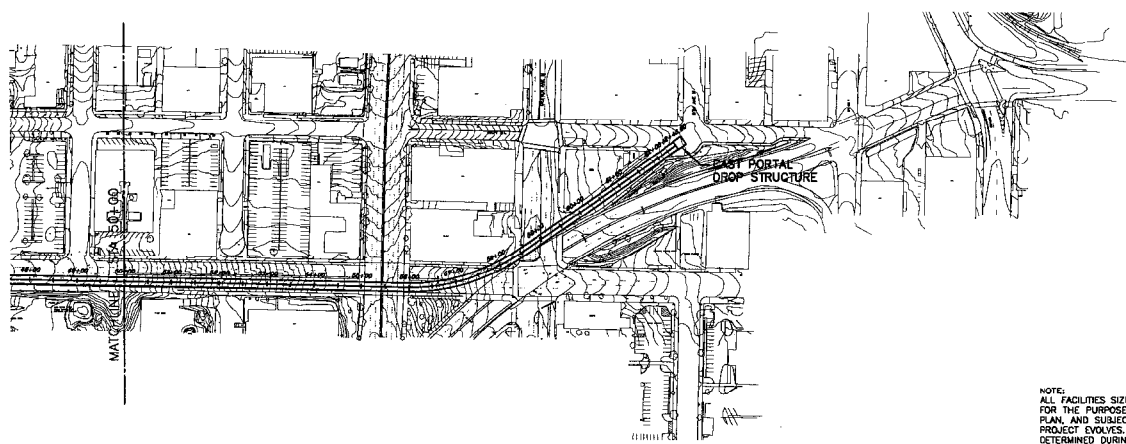

NOTE:  
ALL FACILITIES SIZING IS PRELIMINARY,  
FOR THE PURPOSE OF DEFINING THE  
PLAN, AND SUBJECT TO CHANGES AS THE  
PROJECT EVOLVES. FINAL SIZING WILL BE  
DETERMINED DURING FINAL DESIGN.

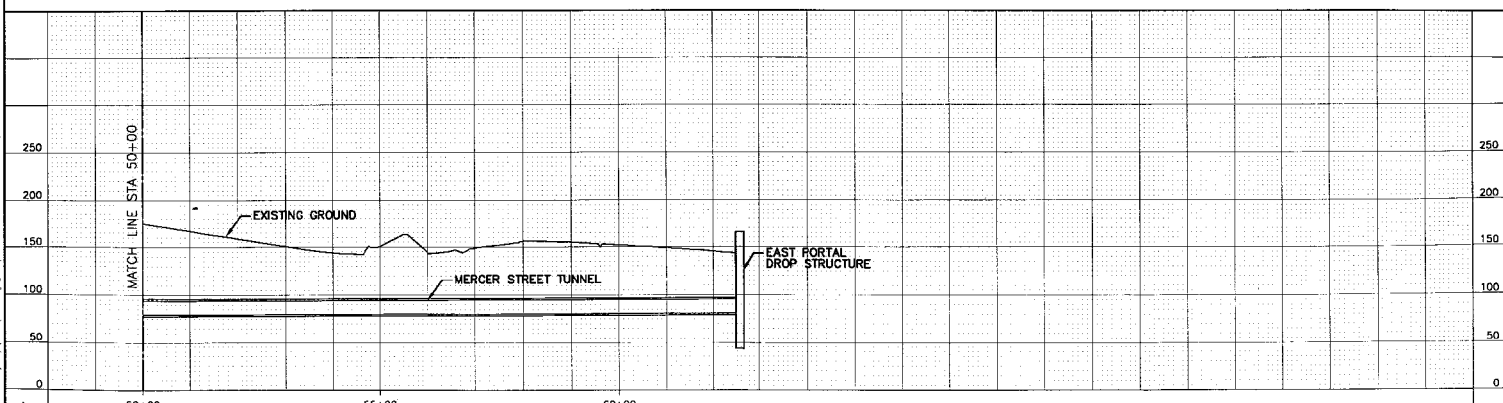

METRO  
ELEVATION 100  
EQUALS MEAN SEA  
LEVEL, 1929 U.S.C. & G.S.  
(ADJUSTED 1947)

FIGURE 10-32  
MERCER STREET TUNNEL  
PROPOSED TUNNEL ALIGNMENT